


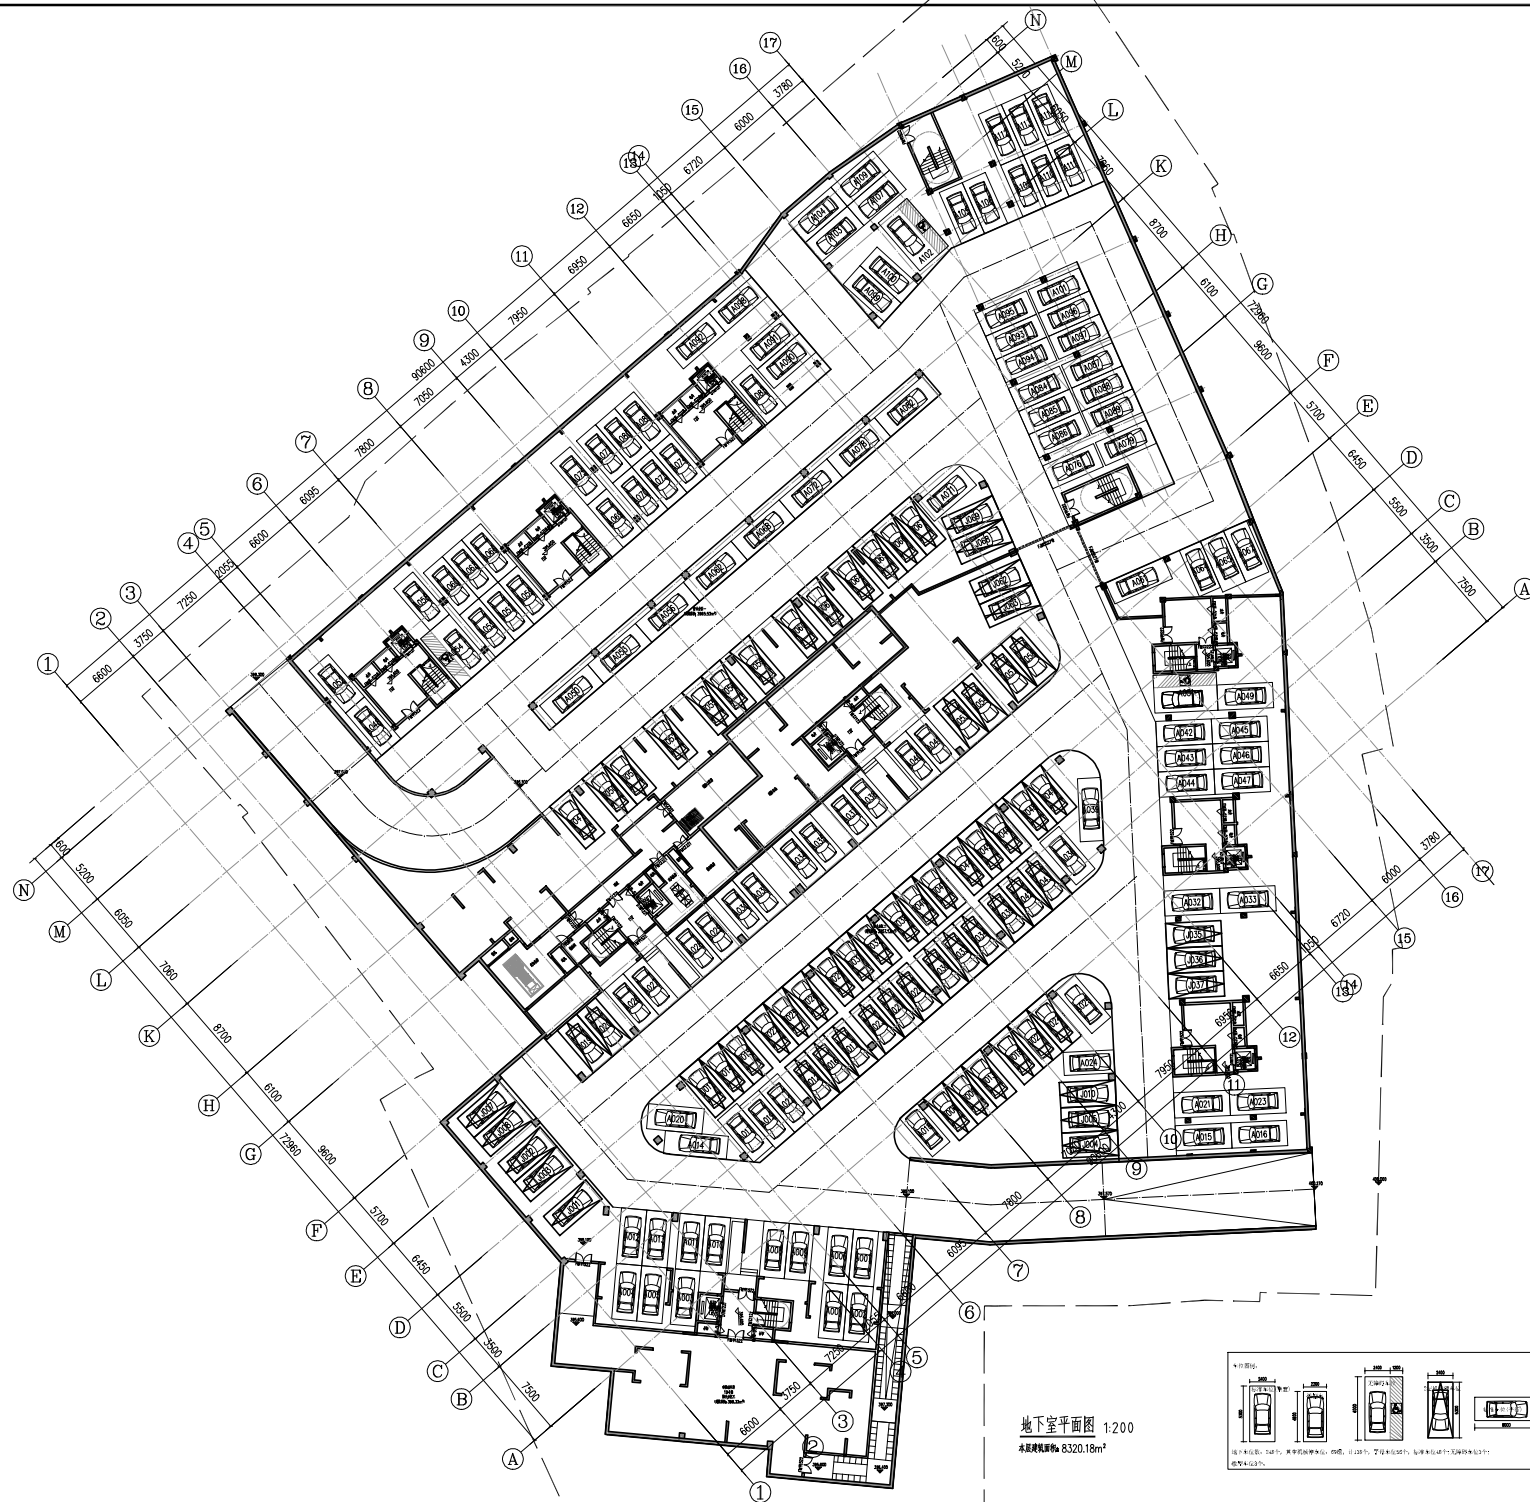

地下室平面图 1:200

本层建筑面积 8320.18m²

